



PROPOSED THIRD FLOOR PLAN

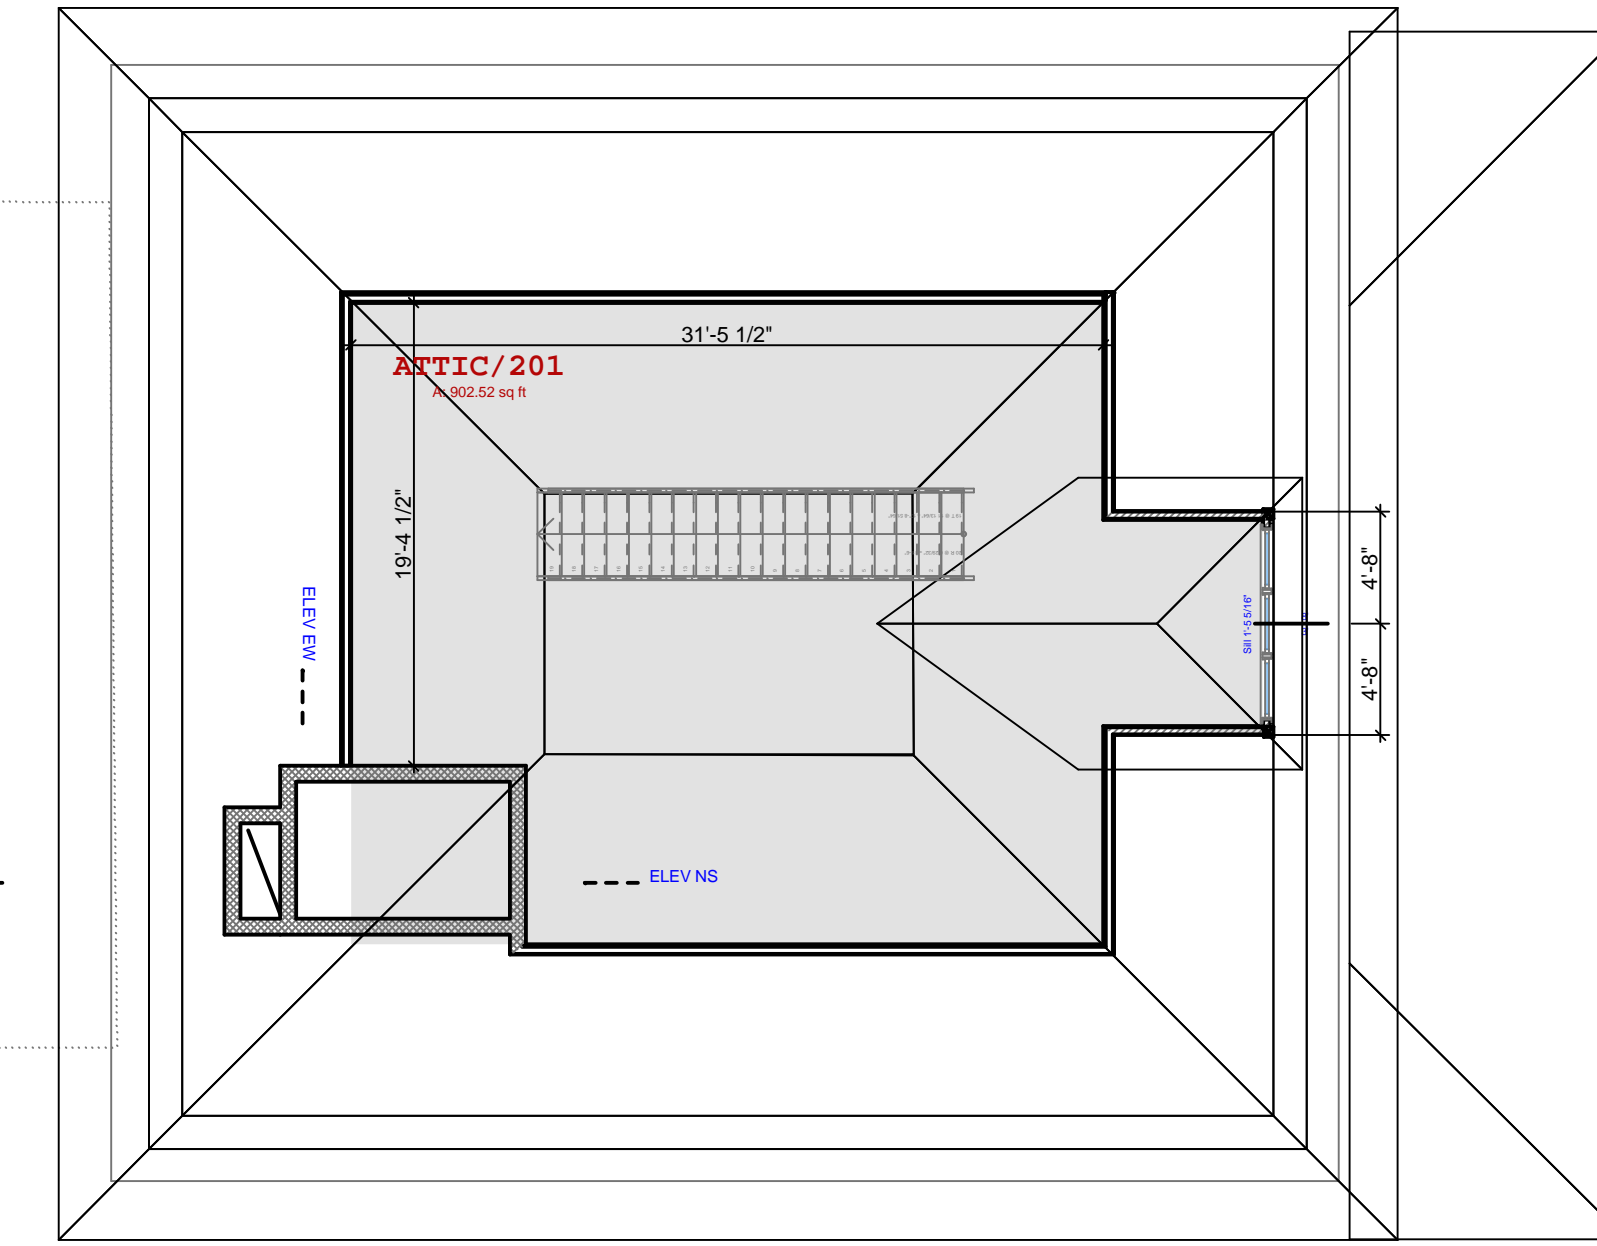

3RD FLR/ROOF PLAN

1/8" = 1'-0"

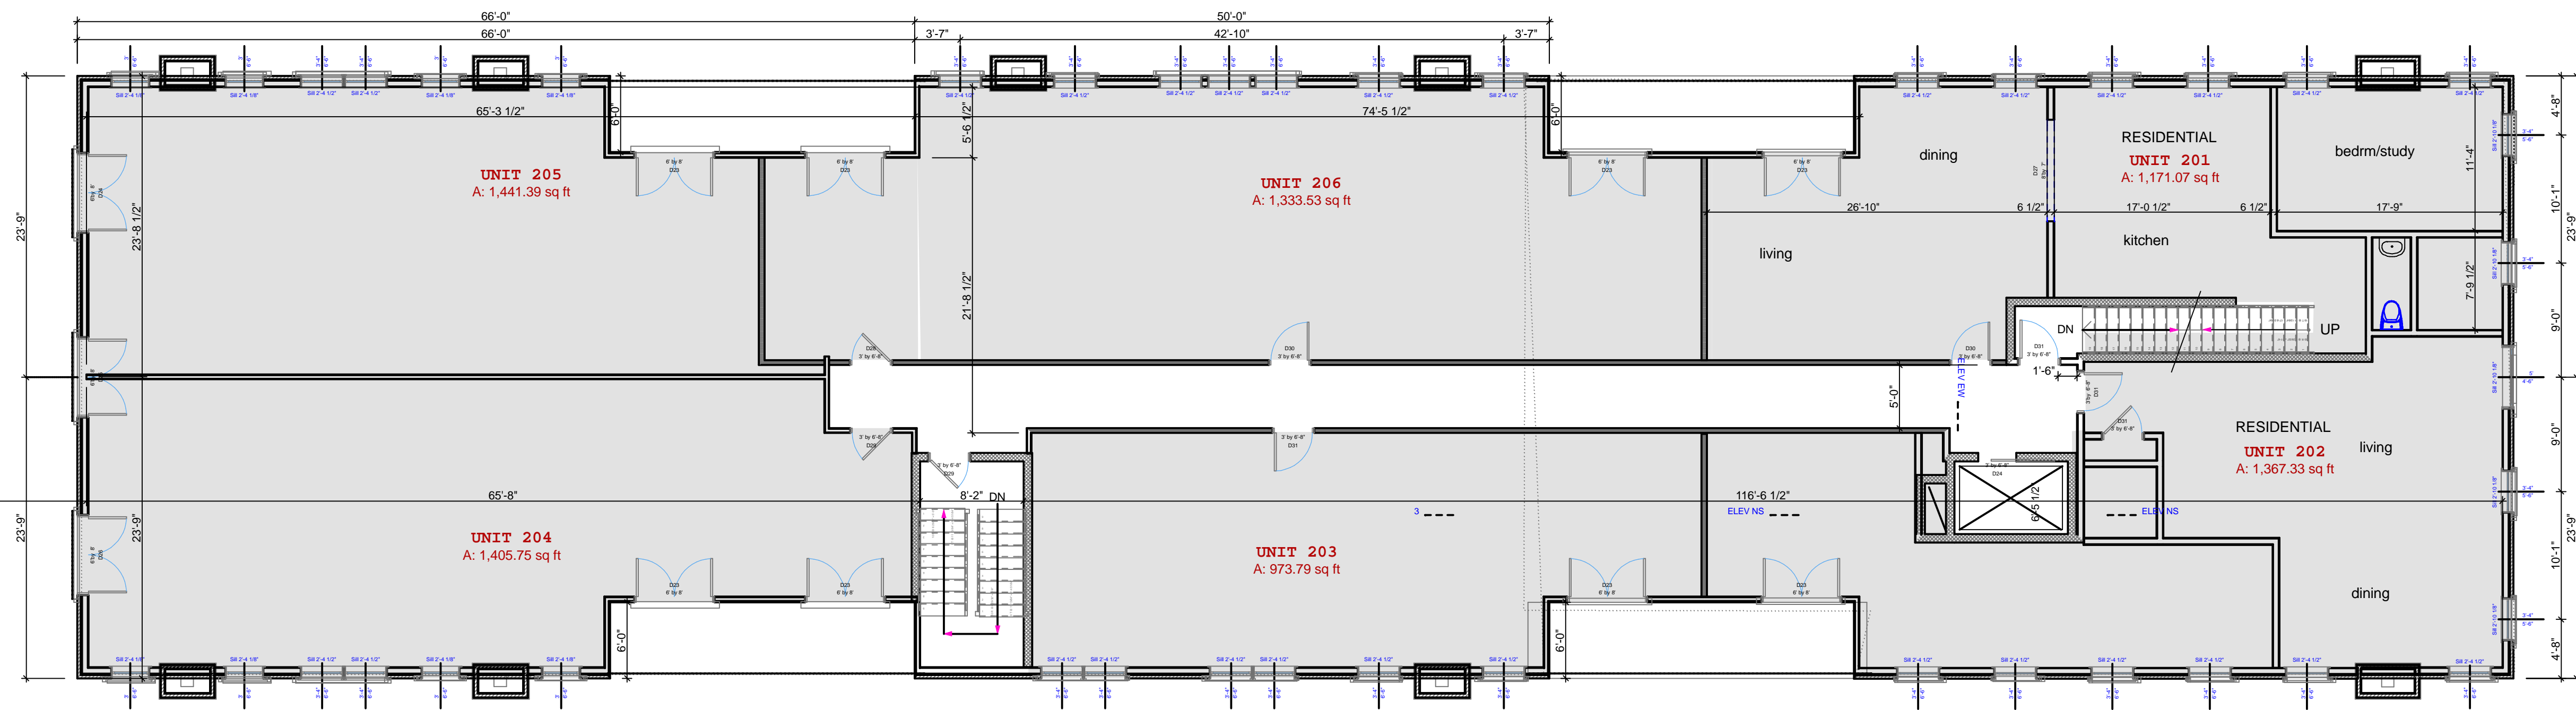

PROPOSED SECOND FLOOR PLAN

2ND FLOOR PLAN

1/8" = 1'-0"